

1. EQUIPMENT FLOOR PLAN
KEYED NOTES

1.1. THE FLOOR PLAN IS BASED ON THE INFORMATION PROVIDED BY THE CLIENT. THE CLIENT IS RESPONSIBLE FOR THE ACCURACY OF THE INFORMATION PROVIDED.

KEYED NOTES

1.1. THE FLOOR PLAN IS BASED ON THE INFORMATION PROVIDED BY THE CLIENT. THE CLIENT IS RESPONSIBLE FOR THE ACCURACY OF THE INFORMATION PROVIDED.

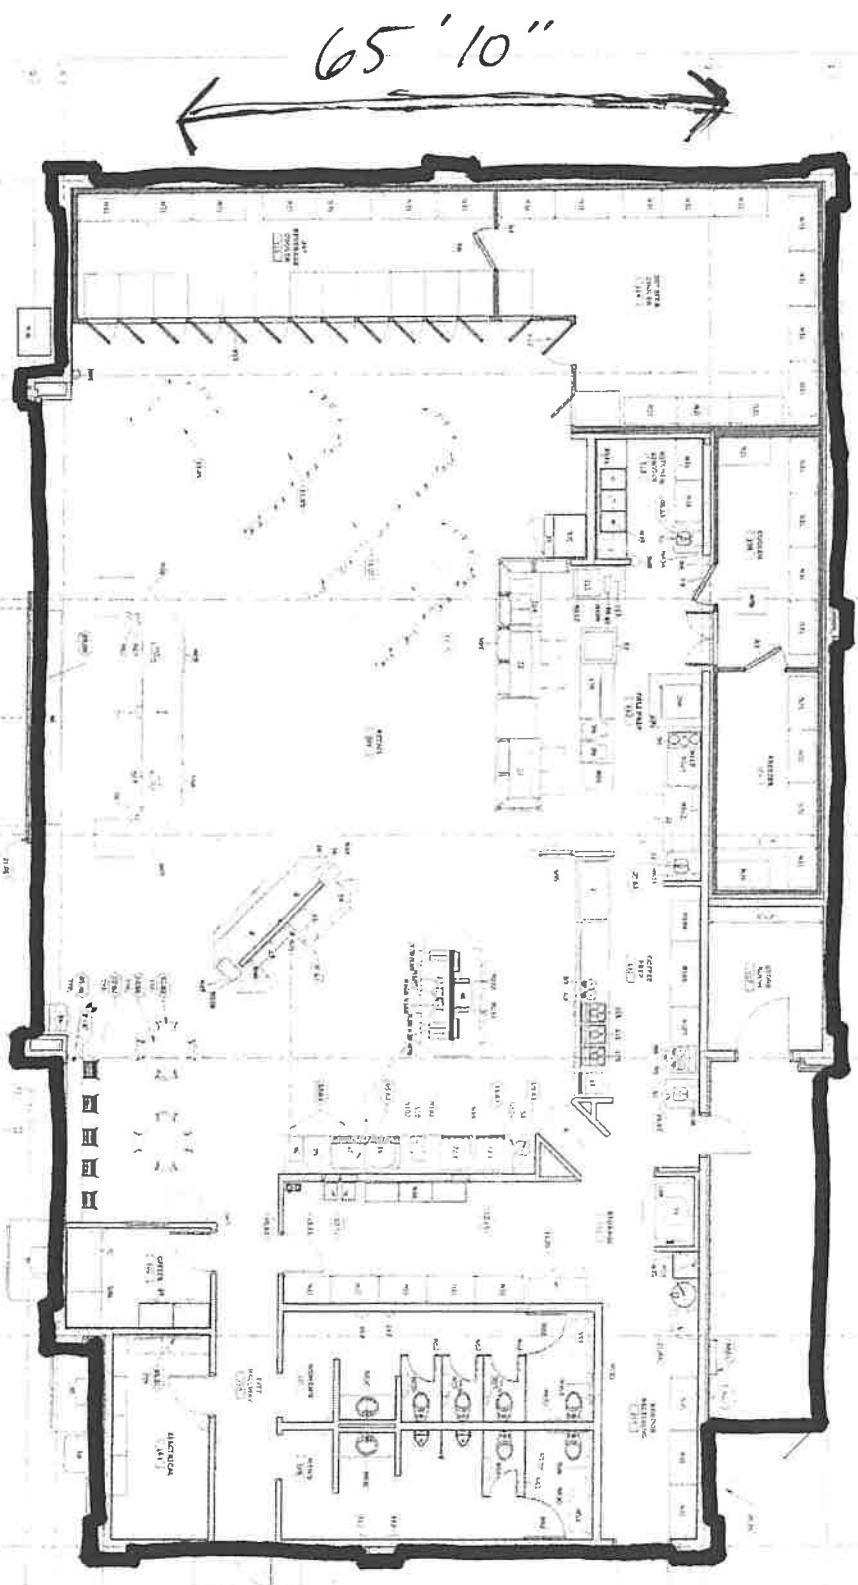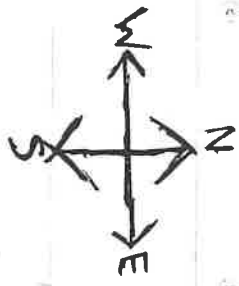

				MAVERIK, INC. MAVERIK C-STORE HWY 160 & NAVAJO RD. ALAMOSA, CO 81101	
FRANK ARCHITECTS 1000 N. 10TH ST. SUITE 100 ALAMOSA, CO 81101 (719) 585-1111 FAX (719) 585-1112 WWW.FRANKARCHITECTS.COM		PROJECT NO. 1000000000 DRAWING NO. 1000000000 DATE 10/1/2010 DRAWN BY: J. J. J. J. CHECKED BY: J. J. J. J. SCALE: AS SHOWN		EQUIPMENT FLOOR PLAN A1.03	